



Flush Interior Door

Product Detail Sheets

Table of Contents

Construction Details 3

6'- 8" Standard Doors



Flush

1' - 0" thru 1' - 8"

.....pg. 4



Flush

1' - 10" thru 3' - 0"

.....pg. 5

6'- 8" Bi-Fold Doors



Flush Bi-Fold

1' - 0" thru 1' - 6"

.....pg. 6


7'- 0" Standard Doors



Flush

1' - 0" thru 1' - 8"

.....pg. 7

 

Flush

1' - 10" thru 3' - 0"

.....pg. 8



Flush Interior Door

Product Detail Sheets

Table of Contents

7' - 0" Bi-Fold Doors



Flush Bi-Fold

1' - 0" thru 1' - 6"

.....pg. 9

8' - 0" Standard Doors



Flush

1' - 0" thru 1' - 8"

.....pg. 10



Flush

1' - 10" thru 3' - 0"

.....pg. 11

8' - 0" Bi-Fold Doors



Flush Bi-Fold

1' - 0" thru 1' - 6"

.....pg. 12

© 2011JELD-WEN, inc. ALL RIGHTS RESERVED.
NO DUPLICATION OR DISTRIBUTION PERMITTED.
JELD-WEN, inc. CONFIDENTIAL AND PROPRIETARY.

SOLID PARTICLEBOARD CORE -
WOOD OR MDF FRAME


1 3/8" DOOR

1/8" door facings with premium hardwood veneers or
preprimed, un-primed or prefinished MDF

1 3/4" DOOR

1/8" door facings with premium hardwood veneers or
preprimed, un-primed or prefinished MDF

20-MINUTE FIRE RATING AVAILABLE FOR 1 3/4" UP
TO 4'-0" x 8'0"

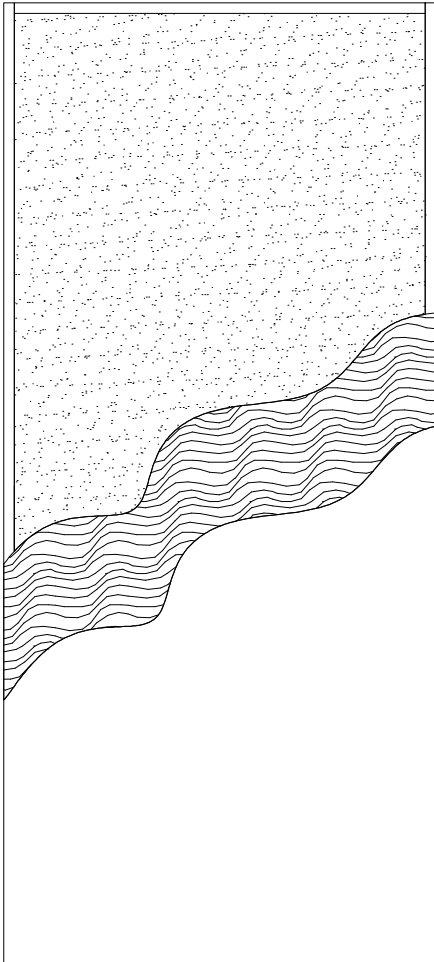

SOLID WOOD STAVE CORE -
WOOD FRAME


1 3/8" DOOR

1/8" door facings with premium hardwood veneers or
preprimed, un-primed or prefinished MDF

1 3/4" DOOR

1/8" door facings with premium hardwood veneers or
preprimed, un-primed or prefinished MDF

20-MINUTE FIRE RATING AVAILABLE FOR 1 3/4" UP
TO 4'-0" x 8'0"

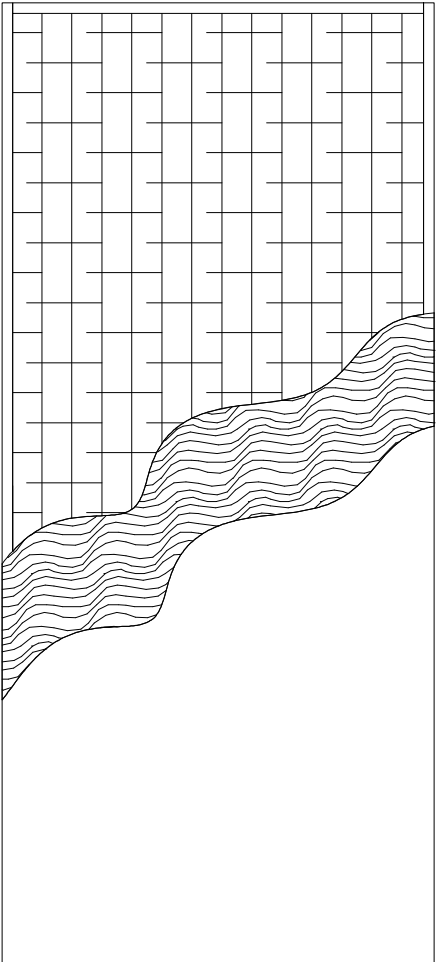


SOLID MINERAL CORE -
MINERAL COMPOSITE FRAME

1 3/4" DOOR

1/8" door facings with premium hardwood veneers or
preprimed, un-primed or prefinished MDF

45-, 60- AND 90- MINUTE FIRE RATINGS
MANUFACTURED TO THE CURRENT
GEORGIA-PACIFIC OR MARSHFIELD DOOR SYSTEMS
SPECIFICATIONS

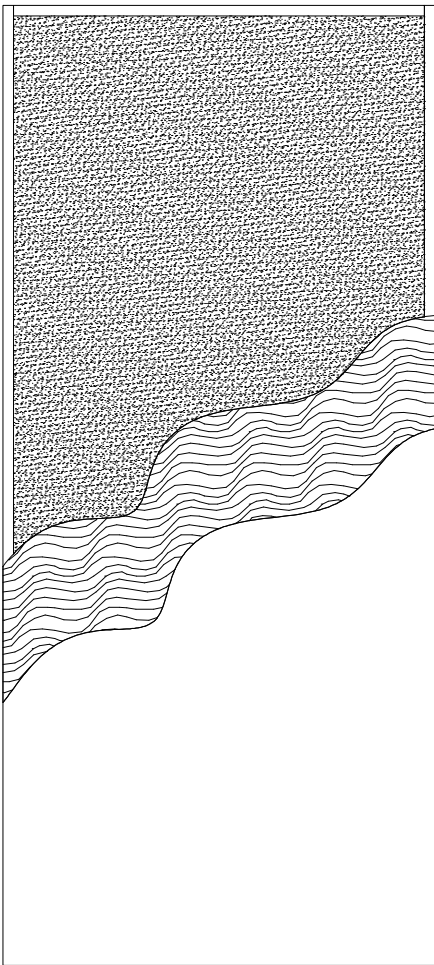


HOLLOW CORE -
COMBINATION WOOD / MDF FRAME

1 3/8" DOOR

1/8" door facings with premium hardwood veneers or
preprimed, un-primed or prefinished MDF



CORRUGATED HONEYCOMB CELL CORE

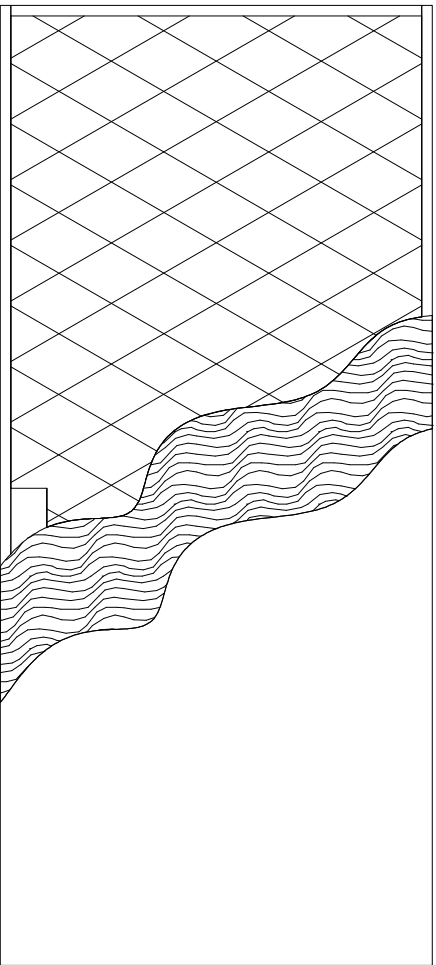


* HARDWOOD VENEERS OFFERED IN SEVERAL SPECIES (REGIONAL AVAILABILITY, PLEASE CHECK WITH YOUR DEALER.)

CREATION DATE: 10/31/2011			3737 Lakeport Blvd. Klamath Falls, OR 97601 Phone: (800) 441-3884 www.jeld-wen.com
REV. DATE:			
TITLE: FLUSH DOOR CONSTRUCTION DETAILS			
DESCRIPTION: CORE OPTIONS			


© 2011 JELD-WEN, inc. ALL RIGHTS RESERVED.
NO DUPLICATION OR DISTRIBUTION PERMITTED.
JELD-WEN, inc. CONFIDENTIAL AND PROPRIETARY.

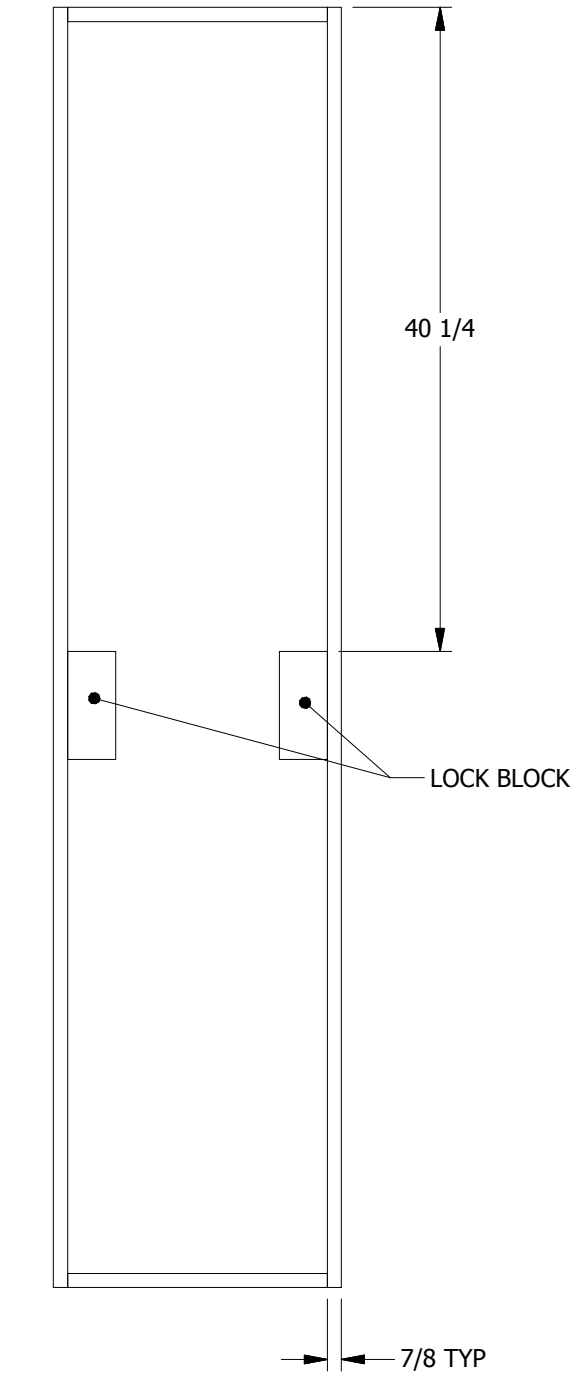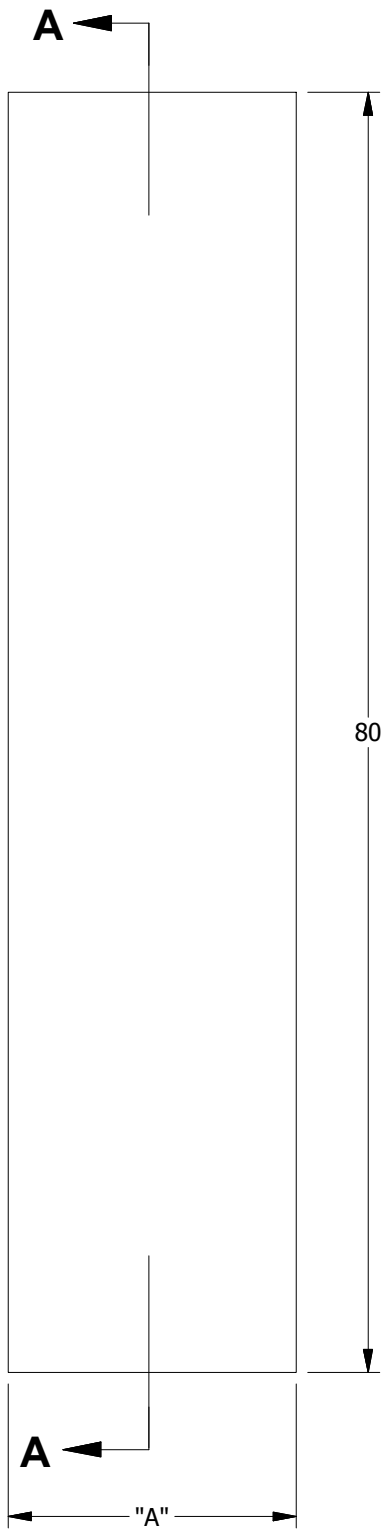

LOCK BLOCK LOCATION
DOOR SKIN REMOVED

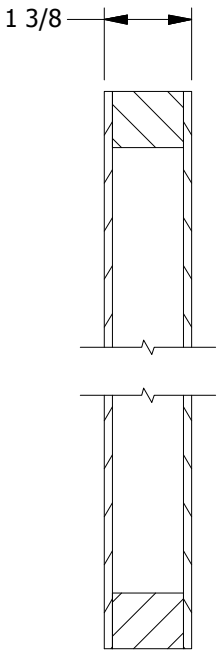


SECTION A-A



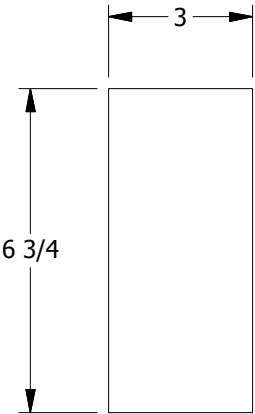


LOCK BLOCK
DETAIL


DIMENSION TABLE	
DOOR SIZE	"A"
1'-0" x 6'-8"	12"
1'-2" x 6'-8"	14"
1'-3" x 6'-8"	15"
1'-4" x 6'-8"	16"
1'-6" x 6'-8"	18"
1'-8" x 6'-8"	20"

CREATION DATE: 1/12/2011			3737 Lakeport Blvd. Klamath Falls, OR 97601 Phone: (800) 441-3884 www.jeld-wen.com
REV. DATE:			
TITLE: FLUSH INTERIOR DOOR			
DESCRIPTION: FLUSH 6'-8" 1'-0", 1'-2", 1'-3", 1'-4", 1'-6", 1'-8"			


© 2011 JELD-WEN, inc. ALL RIGHTS RESERVED.
NO DUPLICATION OR DISTRIBUTION PERMITTED.
JELD-WEN, inc. CONFIDENTIAL AND PROPRIETARY.

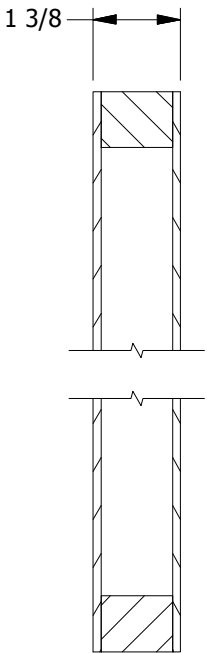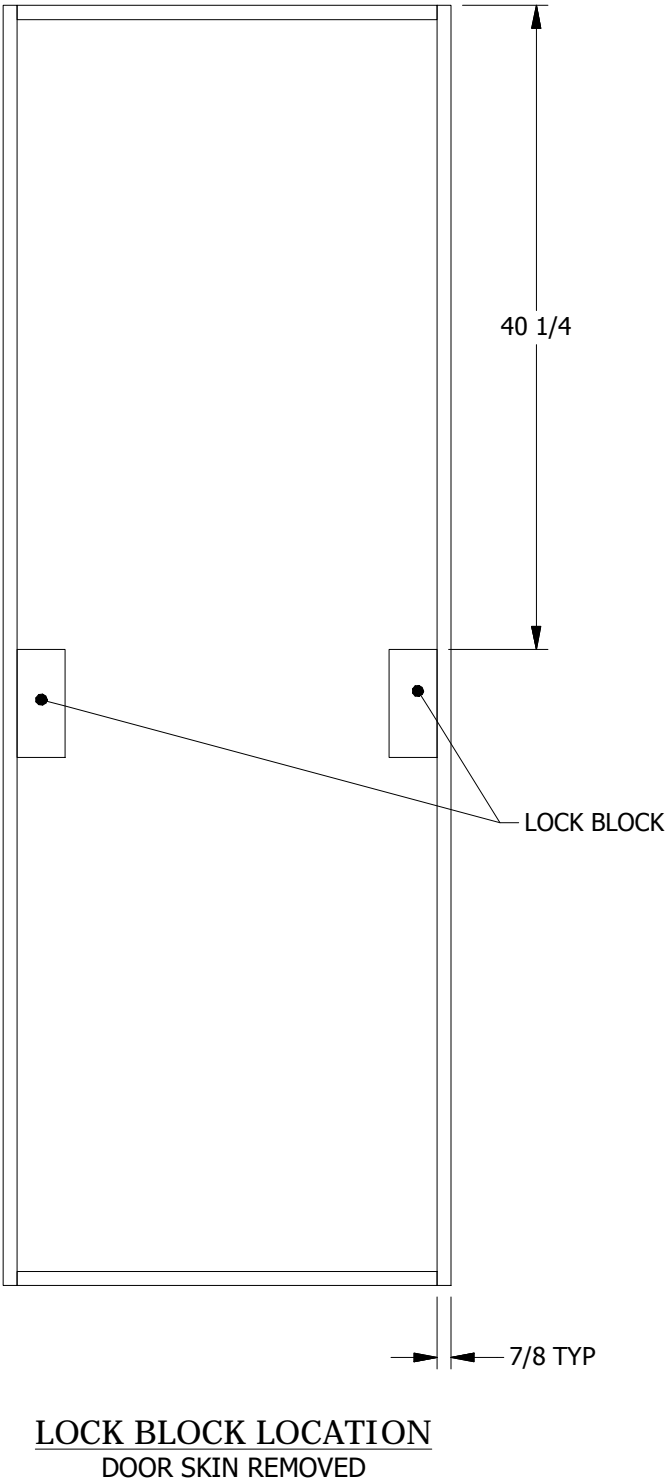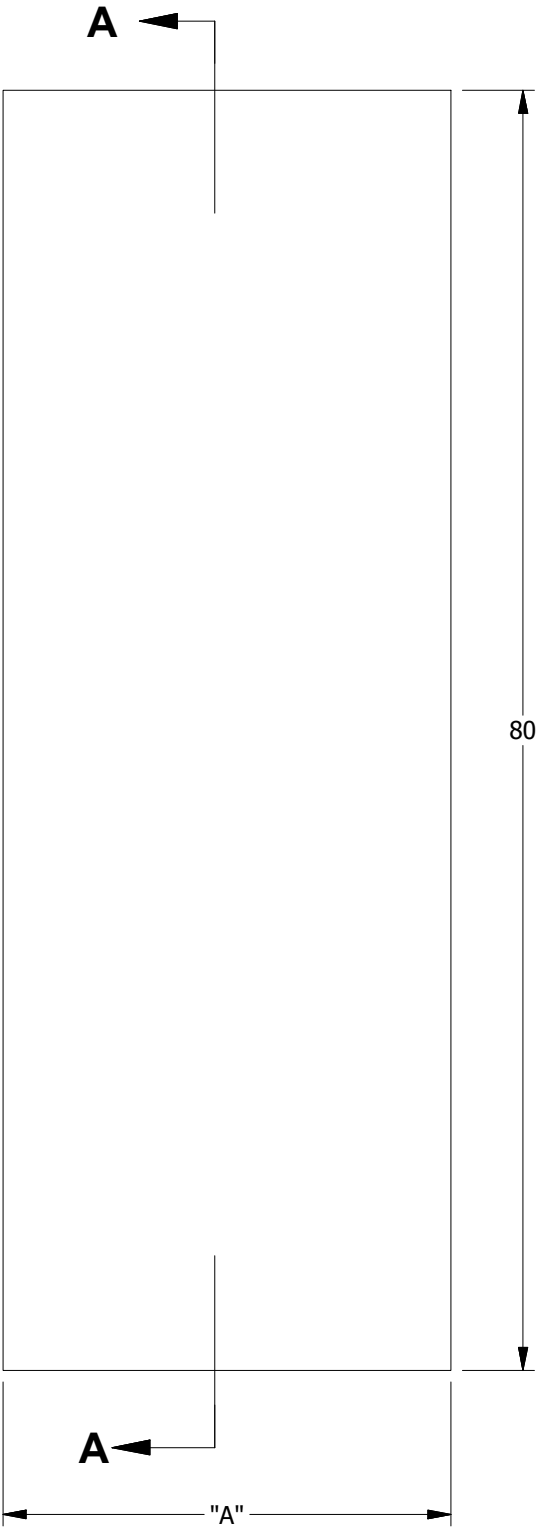



DIMENSION TABLE	
DOOR SIZE	"A"
1'-10" x 6'-8"	22"
2'-0" x 6'-8"	24"
2'-2" x 6'-8"	26"
2'-4" x 6'-8"	28"
2'-6" x 6'-8"	30"
2'-8" x 6'-8"	32"
2'-10" x 6'-8"	34"
3'-0" x 6'-8"	36"

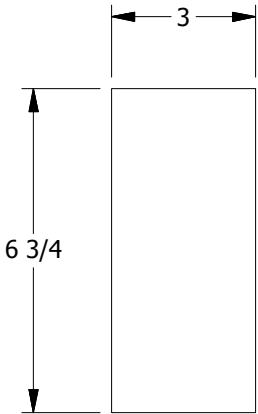

LOCK BLOCK
DETAIL


CREATION DATE: 1/12/2011		3737 Lakeport Blvd. Klamath Falls, OR 97601 Phone: (800) 441-3884 www.jeld-wen.com
REV. DATE:		
TITLE: FLUSH INTERIOR DOOR		
DESCRIPTION: FLUSH 6'-8" 1'-10", 2'-0", 2'-2", 2'-4", 2'-6", 2'-8", 2'-10", 3'-0"		

© 2011 JELD-WEN, inc. ALL RIGHTS RESERVED.
NO DUPLICATION OR DISTRIBUTION PERMITTED.
JELD-WEN, inc. CONFIDENTIAL AND PROPRIETARY.

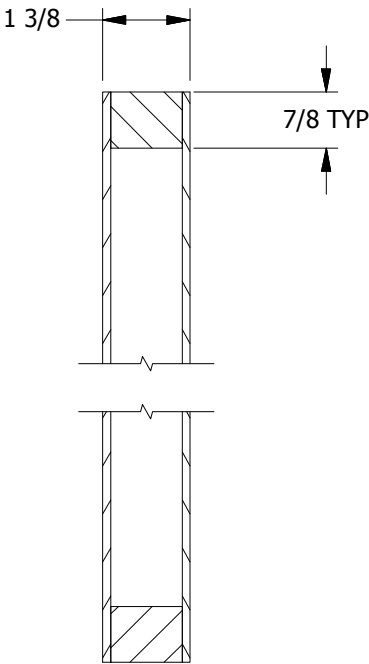
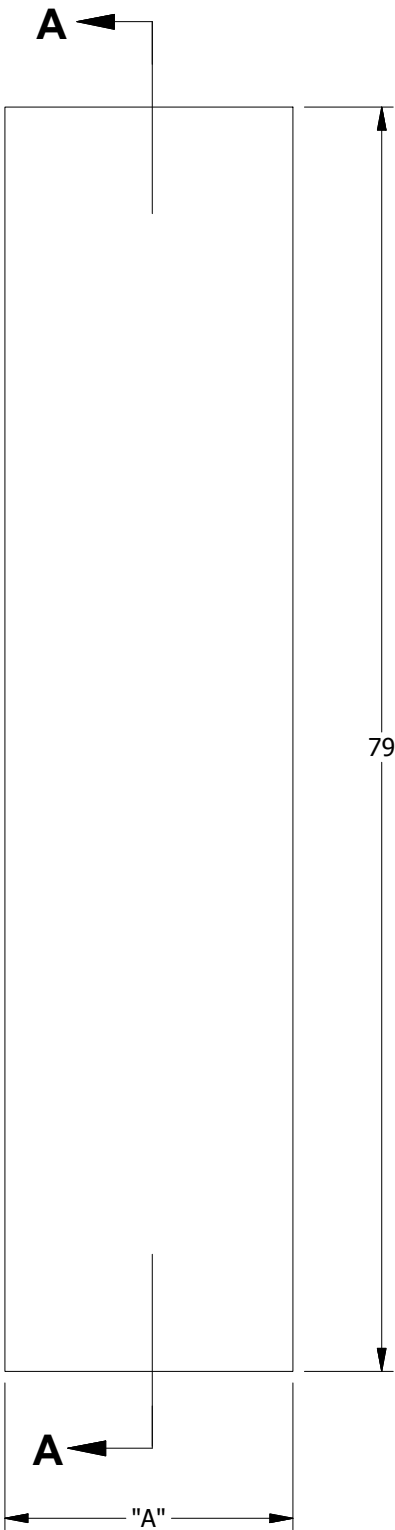


SECTION A-A


DIMENSION TABLE	
DOOR SIZE	"A"
1'-0" x 6'-8"	12"
1'-2" x 6'-8"	14"
1'-3" x 6'-8"	15"
1'-4" x 6'-8"	16"
1'-6" x 6'-8"	18"

CREATION DATE: 1/12/2011		3737 Lakeport Blvd. Klamath Falls, OR 97601 Phone: (800) 441-3884 www.jeld-wen.com
REV. DATE:		
TITLE: FLUSH INTERIOR DOOR		
DESCRIPTION: FLUSH BI-FOLD 6'-8" 1'-0", 1'-2", 1'-3", 1'-4", 1'-6"		


© 2011 JELD-WEN, inc. ALL RIGHTS RESERVED.
NO DUPLICATION OR DISTRIBUTION PERMITTED.
JELD-WEN, inc. CONFIDENTIAL AND PROPRIETARY.

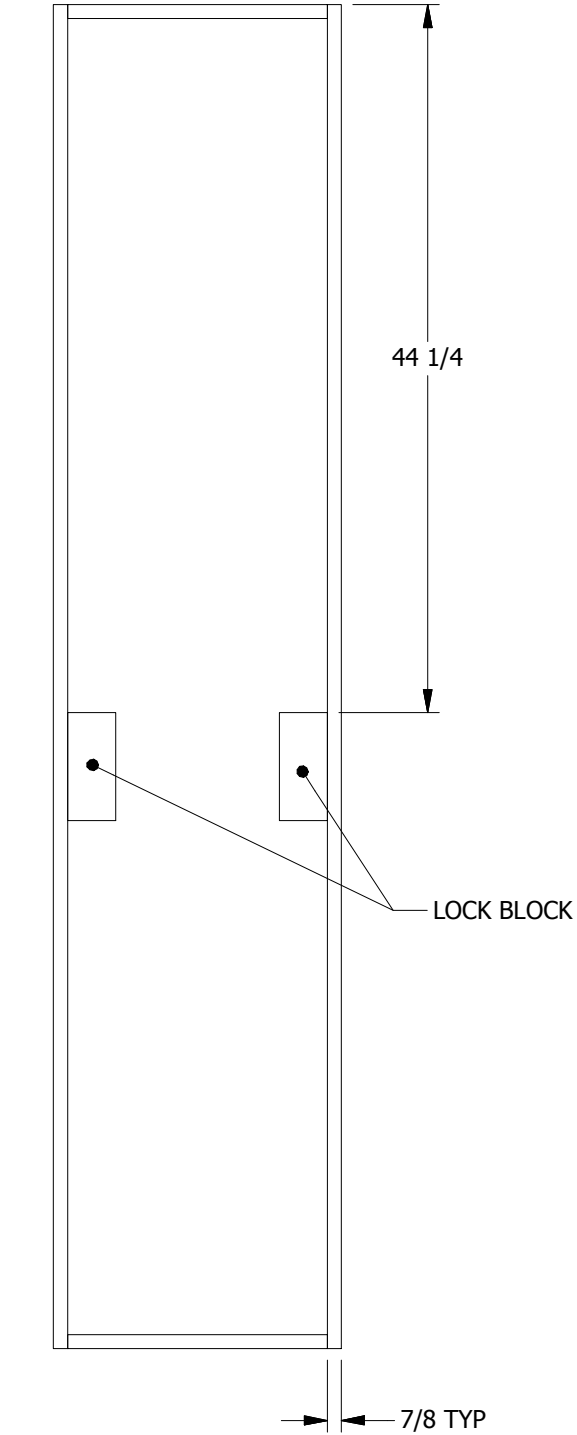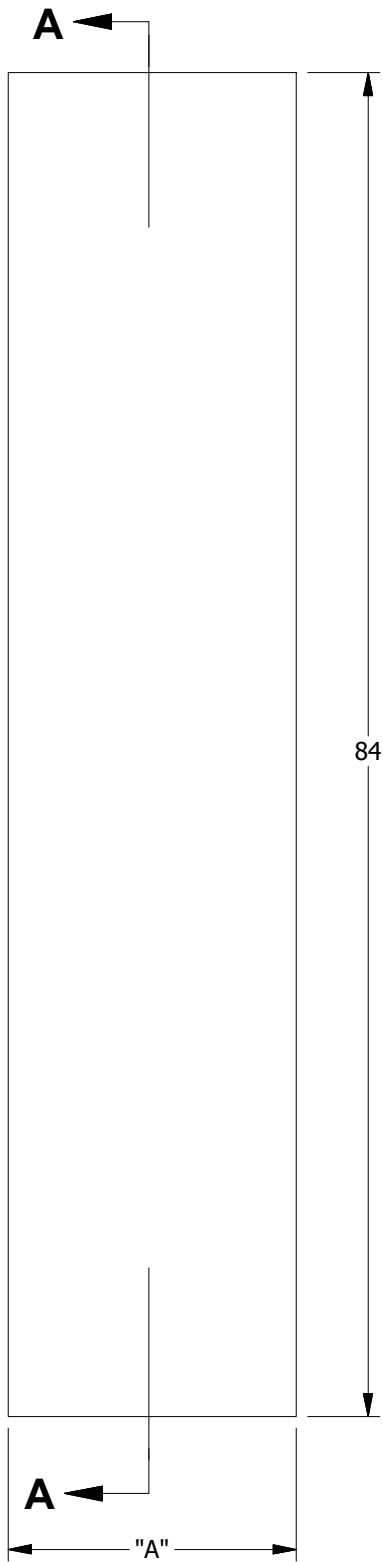

LOCK BLOCK LOCATION
DOOR SKIN REMOVED

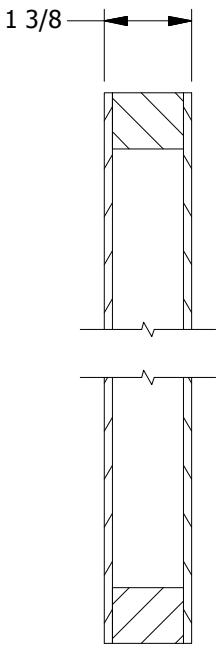


SECTION A-A



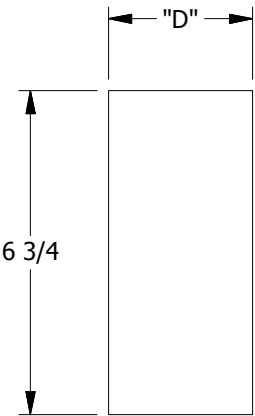


LOCK BLOCK
DETAIL


DIMENSION TABLE	
DOOR SIZE	"A"
1'-0" x 7'-0"	12"
1'-2" x 7'-0"	14"
1'-3" x 7'-0"	15"
1'-4" x 7'-0"	16"
1'-6" x 7'-0"	18"
1'-8" x 7'-0"	20"

CREATION DATE: 1/12/2011		3737 Lakeport Blvd. Klamath Falls, OR 97601 Phone: (800) 441-3884 www.jeld-wen.com
REV. DATE:		
TITLE: FLUSH INTERIOR DOOR		
DESCRIPTION: FLUSH 7'-0" 1'-0", 1'-2", 1'-3", 1'-4", 1'-6", 1'-8"		

© 2011 JELD-WEN, inc. ALL RIGHTS RESERVED.
NO DUPLICATION OR DISTRIBUTION PERMITTED.
JELD-WEN, inc. CONFIDENTIAL AND PROPRIETARY.

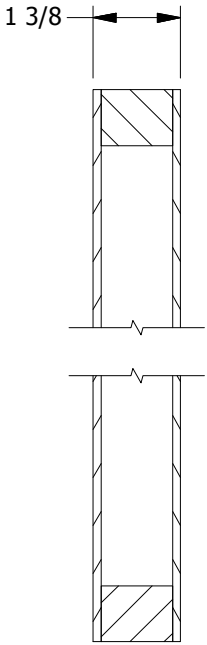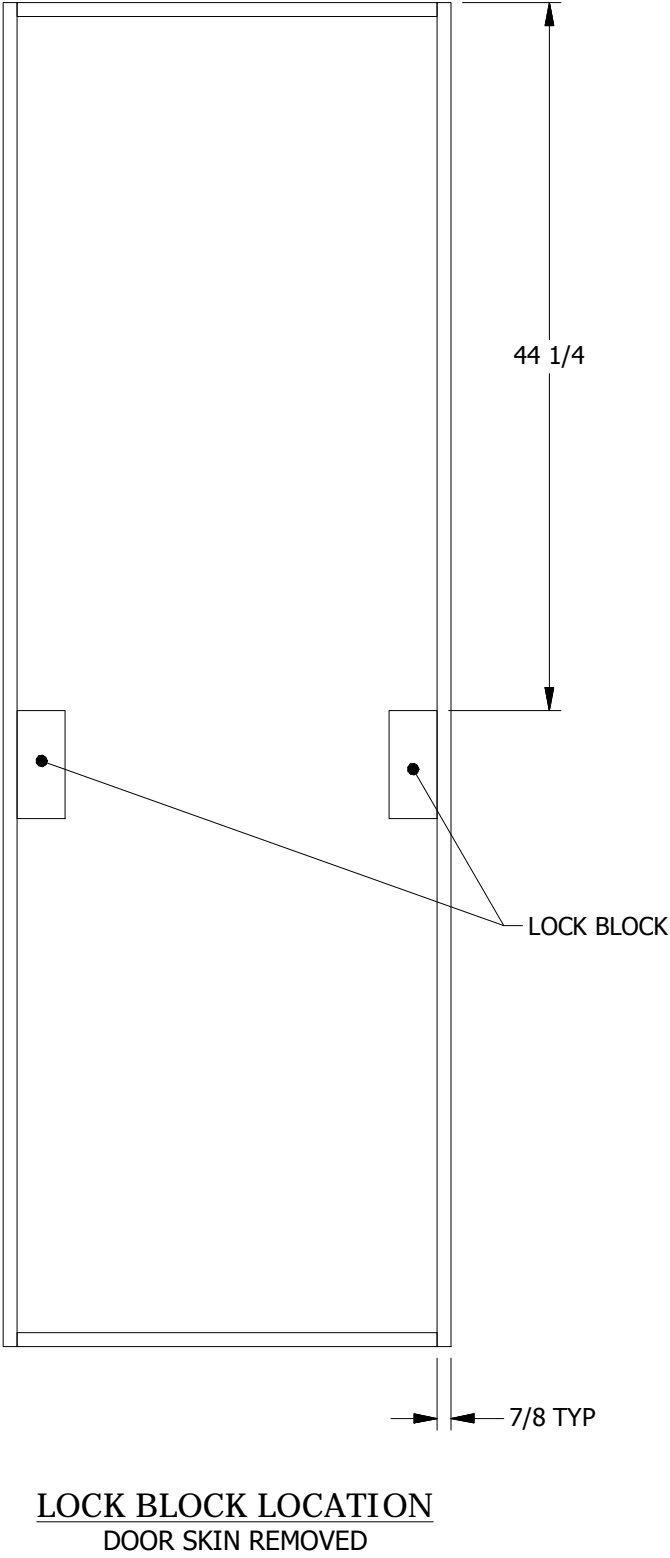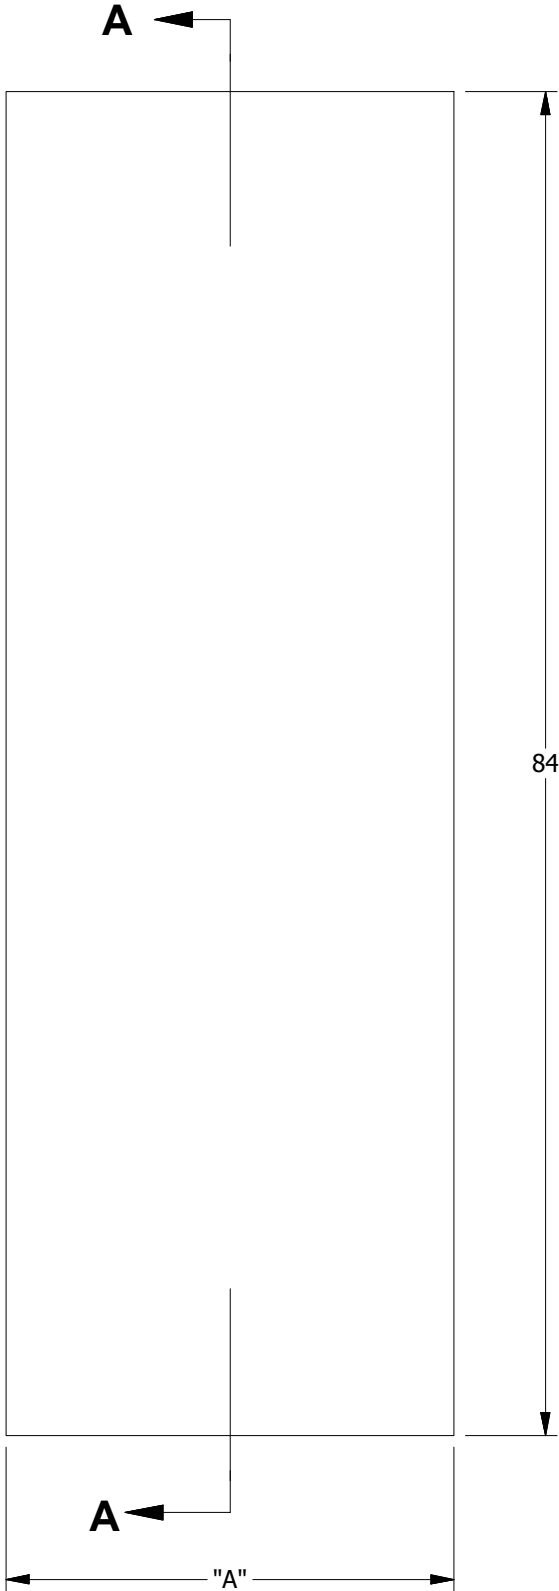


SECTION A-A


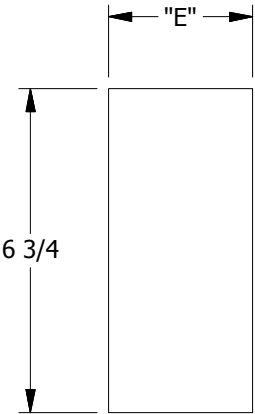


LOCK BLOCK
DETAIL

DIMENSION TABLE	
DOOR SIZE	"A"
1'-10" x 7'-0"	22"
2'-0" x 7'-0"	24"
2'-2" x 7'-0"	26"
2'-4" x 7'-0"	28"
2'-6" x 7'-0"	30"
2'-8" x 7'-0"	32"
2'-10" x 7'-0"	34"
3'-0" x 7'-0"	36"


CREATION DATE: 1/12/2011		3737 Lakeport Blvd. Klamath Falls, OR 97601 Phone: (800) 441-3884 www.jeld-wen.com
REV. DATE:		
TITLE: FLUSH INTERIOR DOOR		
DESCRIPTION: FLUSH 7'-0" 1'-10", 2'-0", 2'-2", 2'-4", 2'-6", 2'-8", 2'-10", 3'-0"		

© 2011 JELD-WEN, inc. ALL RIGHTS RESERVED.
NO DUPLICATION OR DISTRIBUTION PERMITTED.
JELD-WEN, inc. CONFIDENTIAL AND PROPRIETARY.

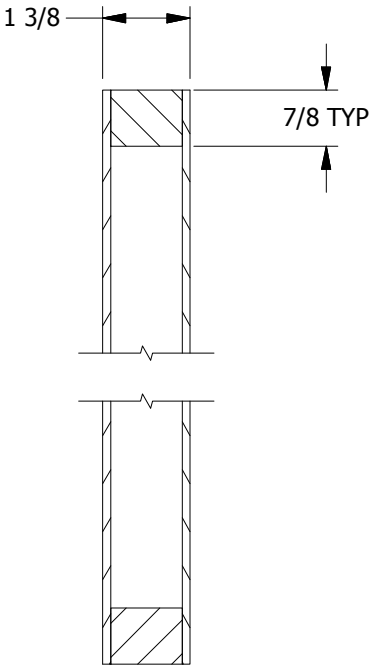
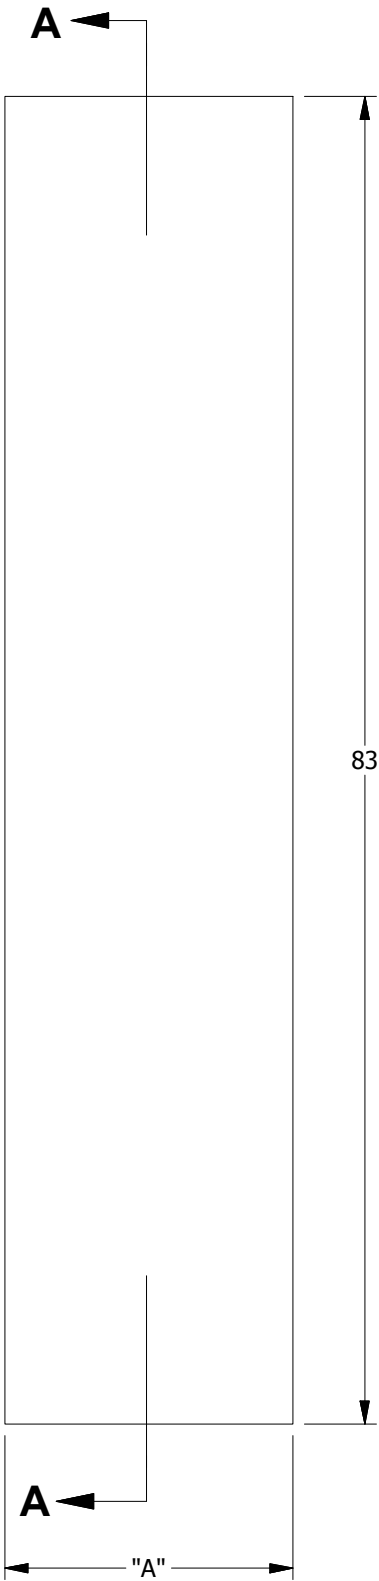


SECTION A-A


DIMENSION TABLE	
DOOR SIZE	"A"
1'-0" x 7'-0"	12"
1'-2" x 7'-0"	14"
1'-3" x 7'-0"	15"
1'-4" x 7'-0"	16"
1'-6" x 7'-0"	18"

CREATION DATE: 1/12/2011		3737 Lakeport Blvd. Klamath Falls, OR 97601 Phone: (800) 441-3884 www.jeld-wen.com
REV. DATE:		
TITLE: FLUSH INTERIOR DOOR		
DESCRIPTION: FLUSH BI-FOLD 7'-0" 1'-0", 1'-2", 1'-3", 1'-4", 1'-6"		


© 2011 JELD-WEN, inc. ALL RIGHTS RESERVED.
NO DUPLICATION OR DISTRIBUTION PERMITTED.
JELD-WEN, inc. CONFIDENTIAL AND PROPRIETARY.

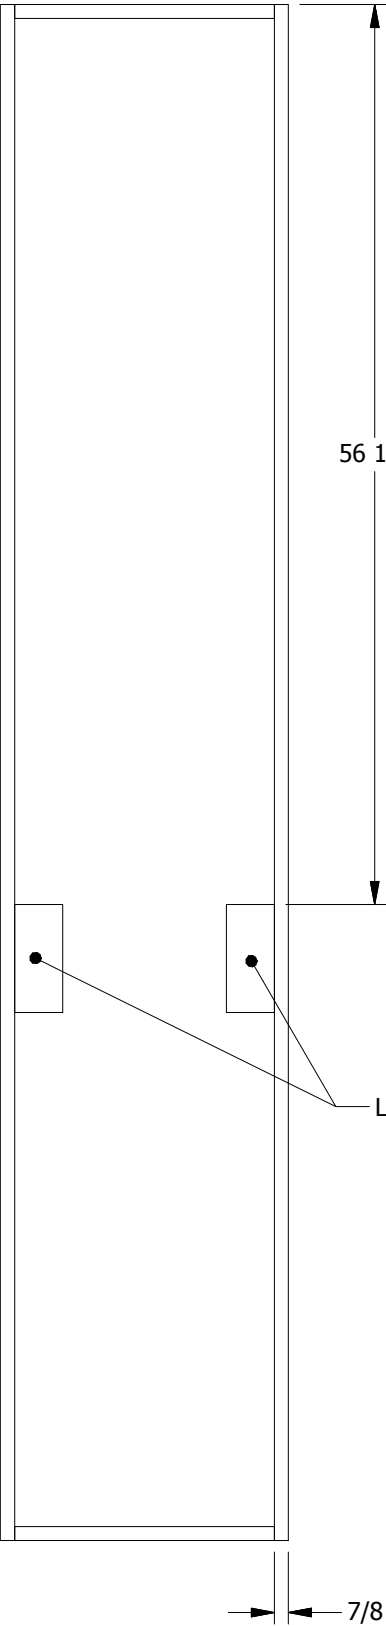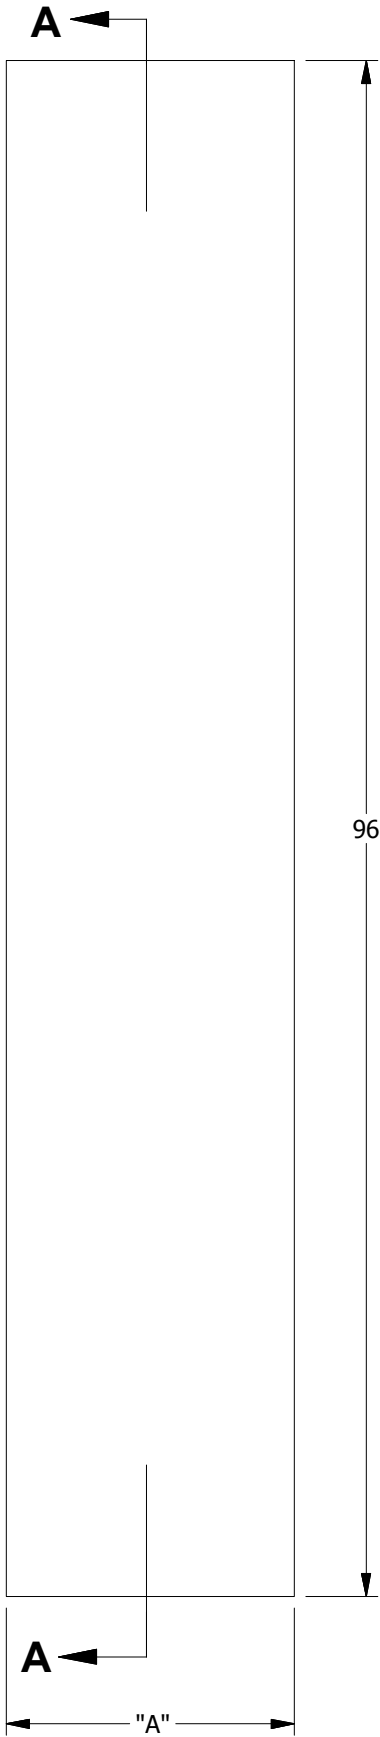

LOCK BLOCK LOCATION
DOOR SKIN REMOVED

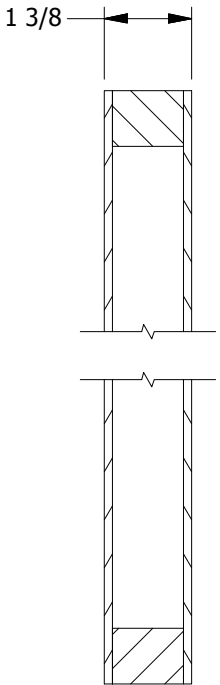


SECTION A-A

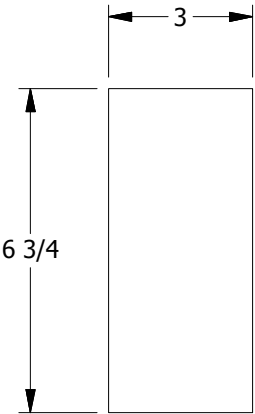


LOCK BLOCK
DETAIL



DIMENSION TABLE	
DOOR SIZE	"A"
1'-0" x 8'-0"	12"
1'-2" x 8'-0"	14"
1'-3" x 8'-0"	15"
1'-4" x 8'-0"	16"
1'-6" x 8'-0"	18"
1'-8" x 8'-0"	20"

CREATION DATE: 1/12/2011		3737 Lakeport Blvd. Klamath Falls, OR 97601 Phone: (800) 441-3884 www.jeld-wen.com
REV. DATE:		
TITLE: FLUSH INTERIOR DOOR		
DESCRIPTION: FLUSH 8'-0" 1'-0", 1'-2", 1'-3", 1'-4", 1'-6", 1'-8"		


© 2011 JELD-WEN, inc. ALL RIGHTS RESERVED.
NO DUPLICATION OR DISTRIBUTION PERMITTED.
JELD-WEN, inc. CONFIDENTIAL AND PROPRIETARY.

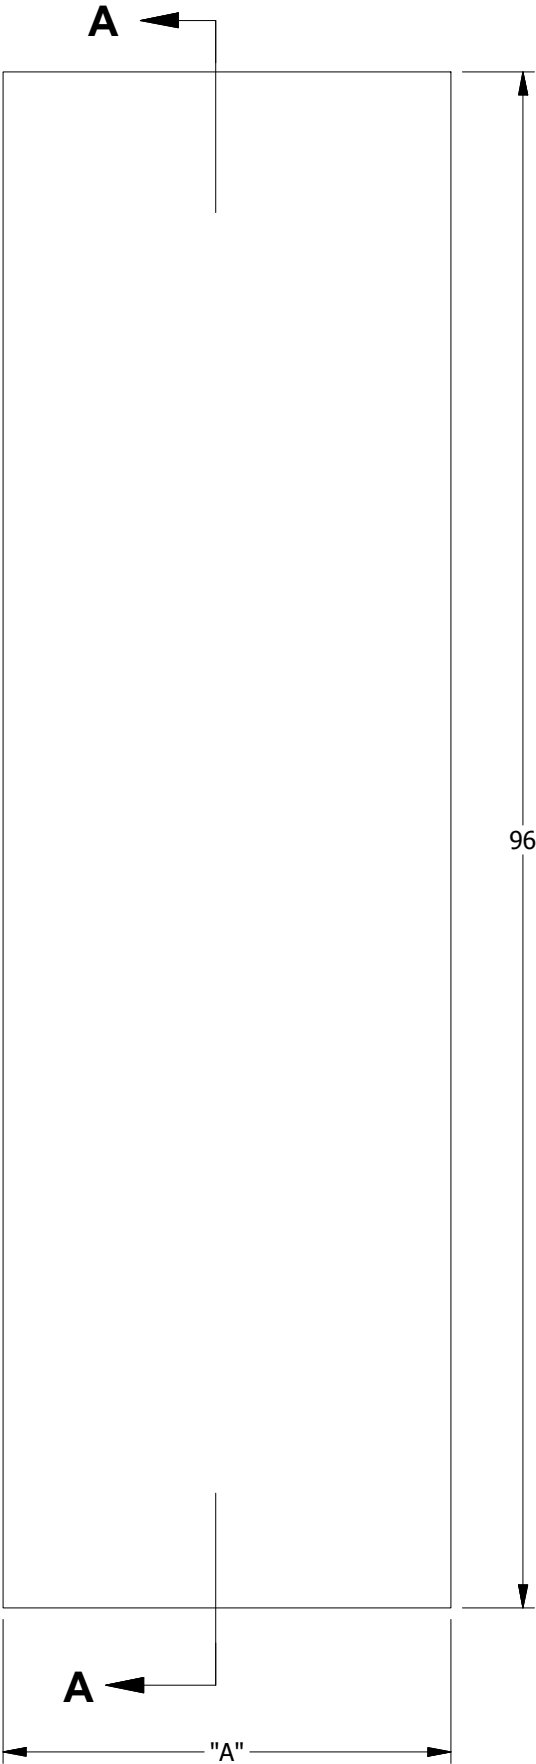

LOCK BLOCK LOCATION
DOOR SKIN REMOVED

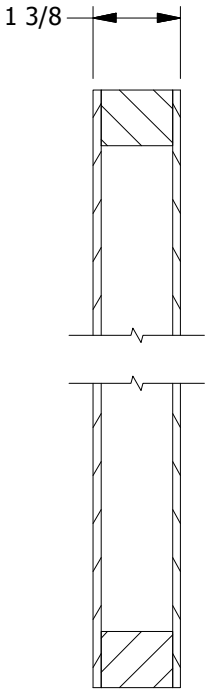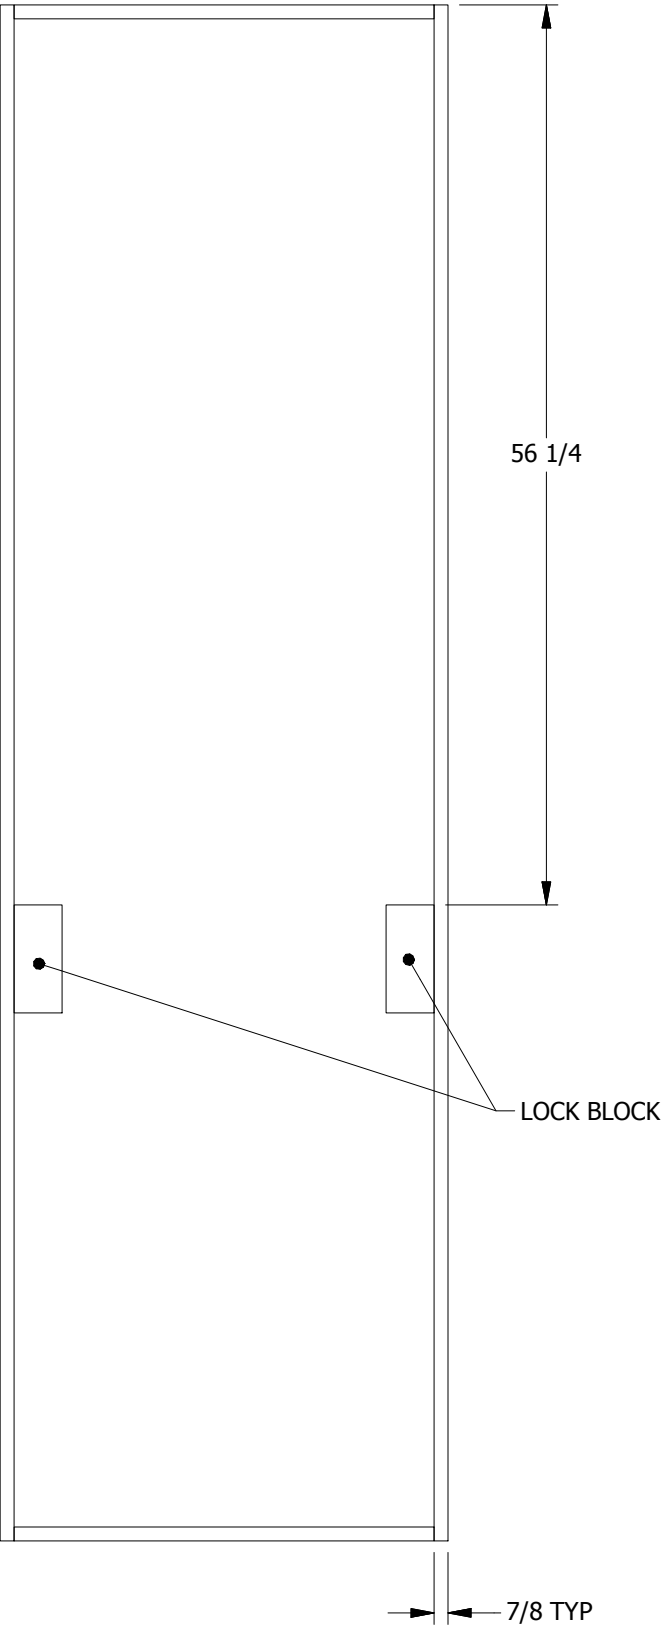


SECTION A-A


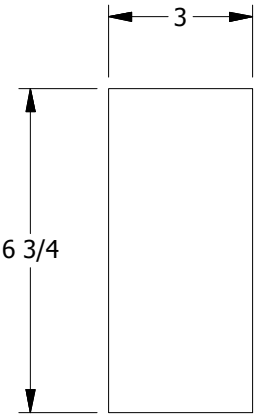


LOCK BLOCK
DETAIL

DIMENSION TABLE	
DOOR SIZE	"A"
1'-10" x 8'-0"	22"
2'-0" x 8'-0"	24"
2'-2" x 8'-0"	26"
2'-4" x 8'-0"	28"
2'-6" x 8'-0"	30"
2'-8" x 8'-0"	32"
2'-10" x 8'-0"	34"
3'-0" x 8'-0"	36"


CREATION DATE: 1/12/2011		3737 Lakeport Blvd. Klamath Falls, OR 97601 Phone: (800) 441-3884 www.jeld-wen.com
REV. DATE:		
TITLE: FLUSH INTERIOR DOOR		
DESCRIPTION: FLUSH 8'-0" 1'-10", 2'-0", 2'-2", 2'-4", 2'-6", 2'-8", 2'-10", 3'-0"		

© 2011 JELD-WEN, inc. ALL RIGHTS RESERVED.
NO DUPLICATION OR DISTRIBUTION PERMITTED.
JELD-WEN, inc. CONFIDENTIAL AND PROPRIETARY.

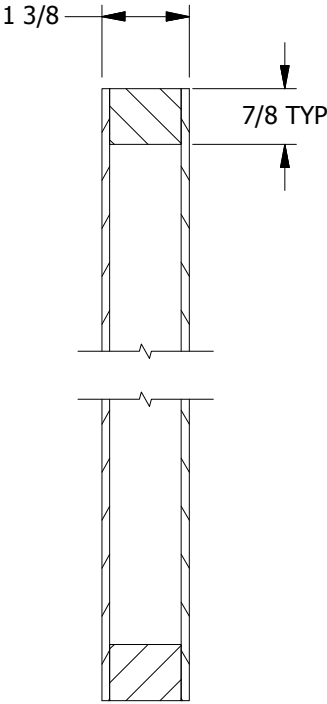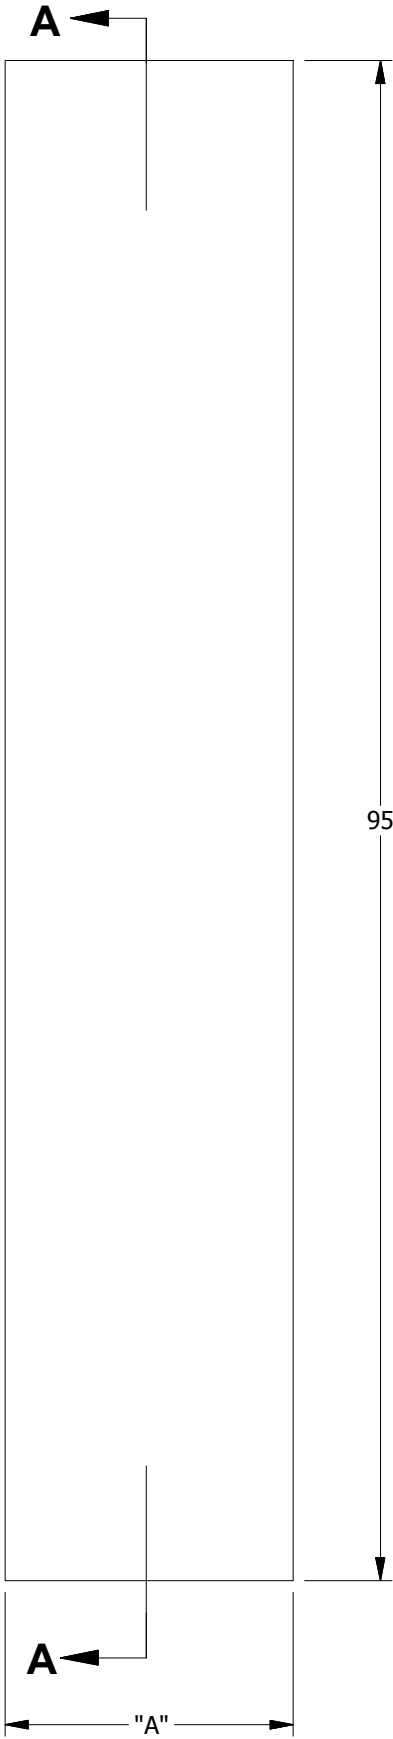

SECTION A-A

DIMENSION TABLE	
DOOR SIZE	"A"
1'-0" x 8'-0"	12"
1'-2" x 8'-0"	14"
1'-3" x 8'-0"	15"
1'-4" x 8'-0"	16"
1'-6" x 8'-0"	18"

CREATION DATE: 1/12/2011		3737 Lakeport Blvd. Klamath Falls, OR 97601 Phone: (800) 441-3884 www.jeld-wen.com
REV. DATE:		
TITLE: FLUSH INTERIOR DOOR		
DESCRIPTION: FLUSH BI-FOLD 8'-0" 1'-0", 1'-2", 1'-3", 1'-4", 1'-6"		