



Custom Wood Interior Doors
Louver

Flat Top Door Elevations

Table of Contents

201 Louver Flat Top Door.....	2
202 Louver Flat Top Door.....	2
212 Louver Flat Top Door.....	2

INTERIOR 201 LOUVER FLAT TOP SQUARE STICKING

Scale: 1/8" = 1'-0"



ELEVATION NOTES

Door Size = Book Size Before Prefit
Daylight Opening (DLO) = Visible Glass

Values in brackets [] are millimeter conversions.

LOUVER DETAIL

Slat thickness = $\frac{3}{16}$ "
Slat width = $2\frac{1}{4}$ "

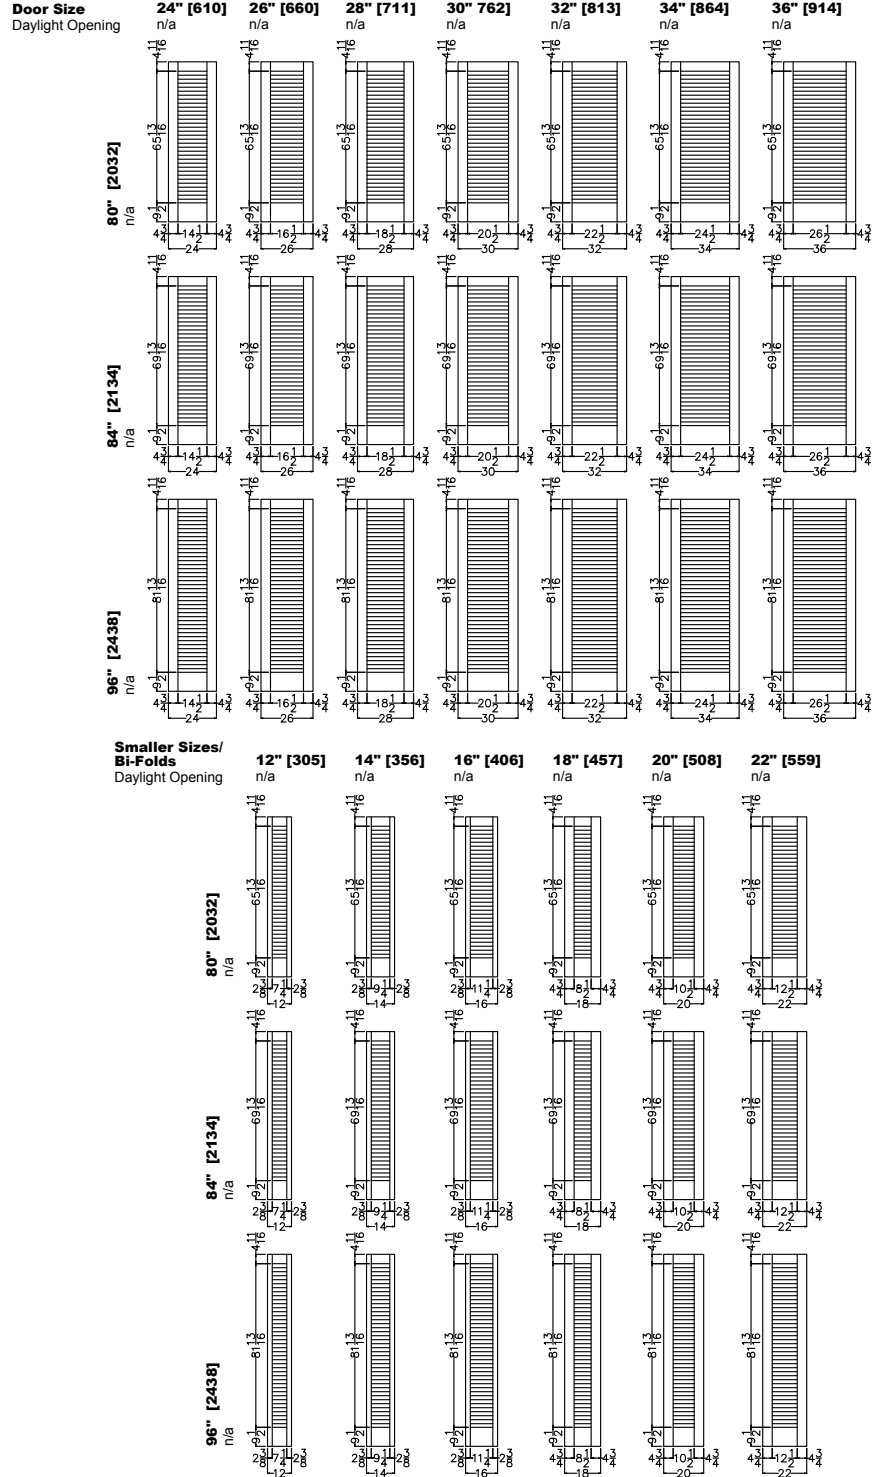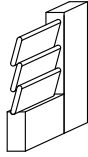

INTERIOR 202 LOUVER FLAT TOP SQUARE STICKING

Scale: 1/8" = 1'-0"



ELEVATION NOTES

Door Size = Book Size Before Prefit
Daylight Opening (DLO) = Visible Glass

Values in brackets [] are millimeter conversions.

LOUVER DETAIL

Slat thickness = $\frac{3}{16}$ "
Slat width = $2\frac{1}{4}$ "

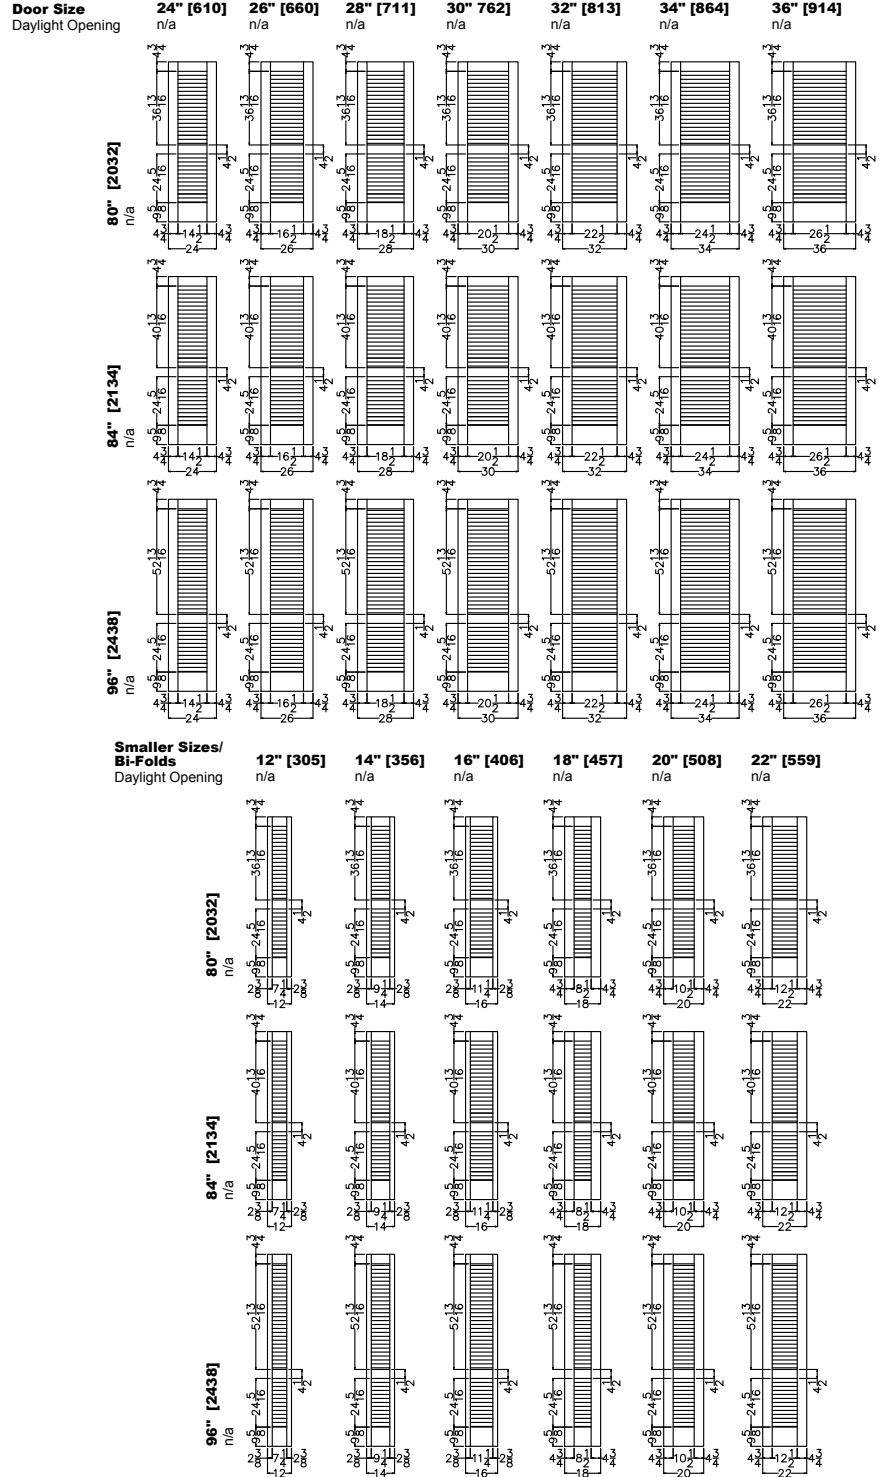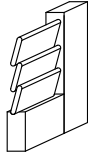


ELEVATION NOTES

Door Size = Book Size Before Prefit
Daylight Opening (DLO) = Visible Glass

Values in brackets [] are millimeter conversions.


LOUVER DETAIL

Slat thickness = $\frac{3}{16}$ "
Slat width = $2\frac{1}{4}$ "

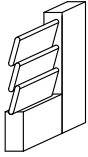

DOOR CROSS-SECTION

Square sticking and panel profiles $1\frac{3}{8}$ " and $1\frac{3}{4}$ "

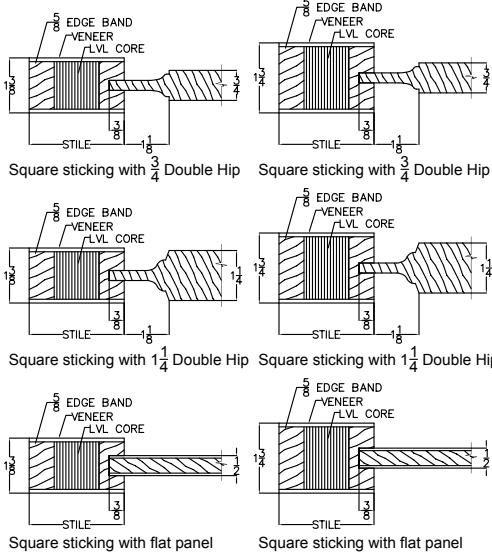

Door Size	24" [610]	26" [660]	28" [711]	30" [762]	32" [813]	34" [864]	36" [914]
Daylight Opening	n/a	n/a	n/a	n/a	n/a	n/a	n/a
80" [2032]							
84" [2134]							
96" [2438]							
Smaller Sizes/ Bi-Folds	12" [305]	14" [356]	16" [406]	18" [457]	20" [508]	22" [559]	
Daylight Opening	n/a	n/a	n/a	n/a	n/a	n/a	
80" [2032]							
84" [2134]							
96" [2438]							