



A  
TOP LEFT/ TOP RIGHT

B  
CENTER LEFT/ CENTER RIGHT

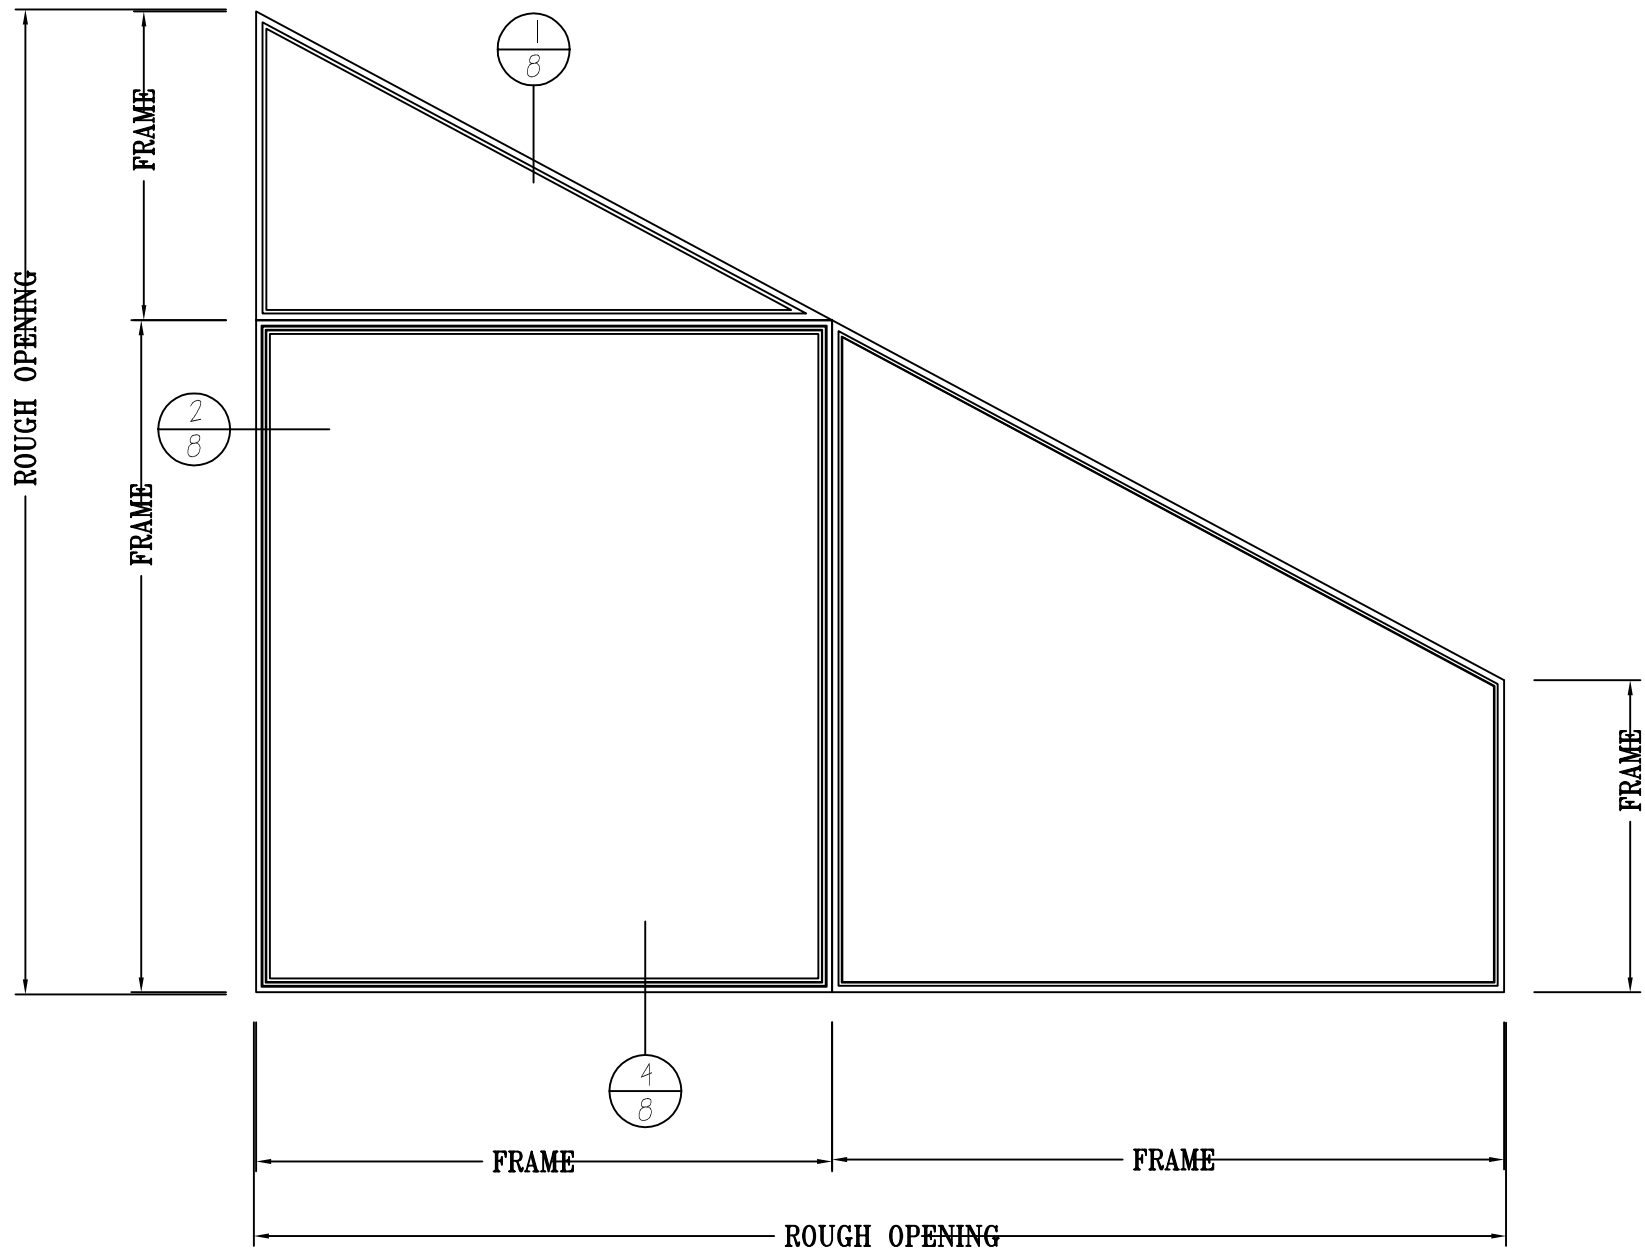

C  
BOTTOM LEFT/ BOTTOM RIGHT

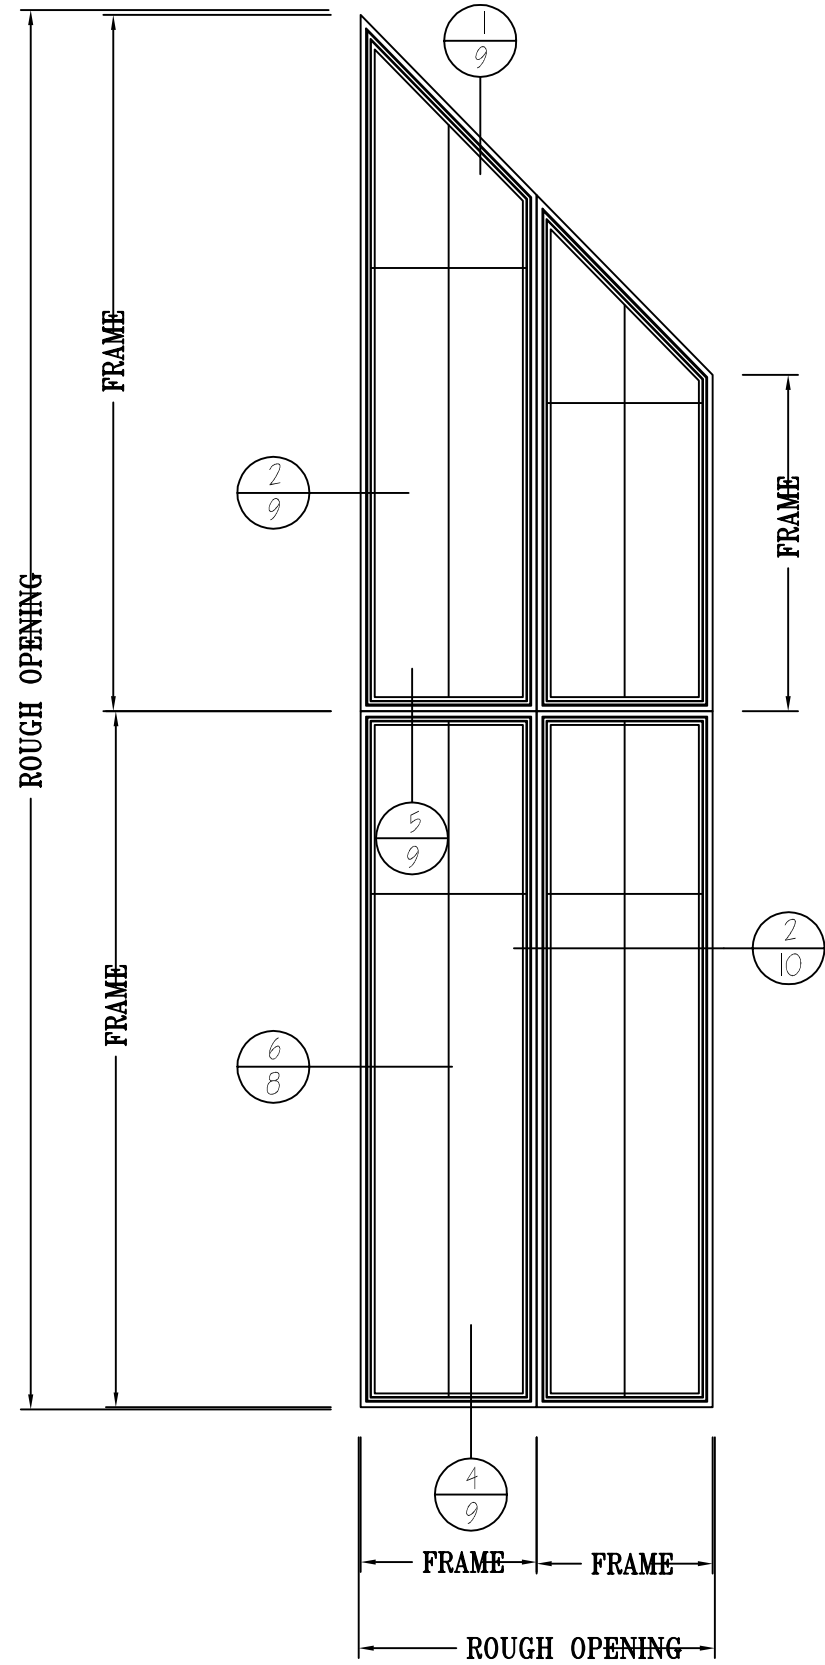

D  
NAVE LEFT/ NAVE RIGHT

ALL SIZES TO BE VERIFIED  
BEFORE ORDERING

ELEV.#	POZZI I.D.#	FRAME SIZE	ROUGH OPNG	EXTERIOR	INTERIOR	GLASS	HDWR	SCREEN	JAMB	HANDING	OTHER	QTY
A	NON-STANDARD TRIANGLE	54 X 69 X 75	49 1/4 X 76 1/16	NATURAL	NATURAL	LOWE ANNEALED I.G.	NONE	NONE	4 9/16	STATIONARY		2
B	SPECIAL GEOMETRIC	96 X 48 X 9	148 1/4 X 107 1/8	NATURAL	NATURAL	LOWE ANNEALED I.G.	NONE	NONE	4 9/16	STATIONARY		2 MILL 5
	SPECIAL GEOMETRIC	72 X 48 X 20 X 60		NATURAL	NATURAL	LOWE ANNEALED I.G.	NONE	NONE	4 9/16	STATIONARY		
C	TRIANGLE	72 X 59	32 1/2 X 72 1/2	NATURAL	NATURAL	LOWE ANNEALED I.G.	NONE	NONE	4 9/16	STATIONARY		2 MILL 5
	TRAPEZOID	84 X 59 X 84		NATURAL	NATURAL	LOWE ANNEALED I.G.	NONE	NONE	4 9/16	STATIONARY		
	RECTANGLE	72 X 84		NATURAL	NATURAL	LOWE ANNEALED I.G.	NONE	NONE	4 9/16	STATIONARY		
D	TRAPEZOID	22 X 42 X 64 1/2	44 1/2 X 174 1/2	NATURAL	NATURAL	SINGLE CLEAR SINGLE GLAZED	NONE	NONE	4 9/16	STATIONARY	7/8" WOOD SDL BAR BOTH SIDES	2 MILL 5
	TRAPEZOID	22 X 64 1/2 X 87		NATURAL	NATURAL	SINGLE CLEAR SINGLE GLAZED	NONE	NONE	4 9/16	STATIONARY	7/8" WOOD SDL BAR BOTH SIDES	
	RECTANGLE	22 X 87		NATURAL	NATURAL	SINGLE CLEAR SINGLE GLAZED	NONE	NONE	4 9/16	STATIONARY	7/8" WOOD SDL BAR BOTH SIDES	
	RECTANGLE	22 X 87		NATURAL	NATURAL	SINGLE CLEAR SINGLE GLAZED	NONE	NONE	4 9/16	STATIONARY	7/8" WOOD SDL BAR BOTH SIDES	

SYM.	DATE	REVISION	BY:	<div>JELDOWEN® WINDOWS &amp; DOORS <i>Pozzi® Custom Collection</i> 62845 BOYD ACRES ROAD, BEND, OR 97701 541-382-4411</div>				
				DRAWING TITLE:  OUR LAD OF THE SNOW SPENARD ANCHORAGE				
				DRAWING CONTENTS:  WOOD STRAIGHT LINE DIRECT SETS ELEVATIONS				
				SCALE: (UNLESS NOTED) 1/2" = 1'				
				DATE: 05/11/05	DRWN. BY ECR	APPRV. BY	DRAWING NO. SNOW 3 REV	

DRAWINGS AND ILLUSTRATIONS ARE PROVIDED FOR REFERENCE ONLY

PRODUCT IS MANUFACTURED AS SPECIFIED BY THE CUSTOMER PURCHASE ORDER. APPROVED MODIFICATIONS OR UNIQUE APPLICATIONS MUST ALSO BE NOTED ON THE PURCHASE ORDER. IT IS THE PURCHASERS RESPONSIBILITY TO VERIFY THAT ALL ITEMS SPECIFIED ON THE ORDER ARE CORRECT.